


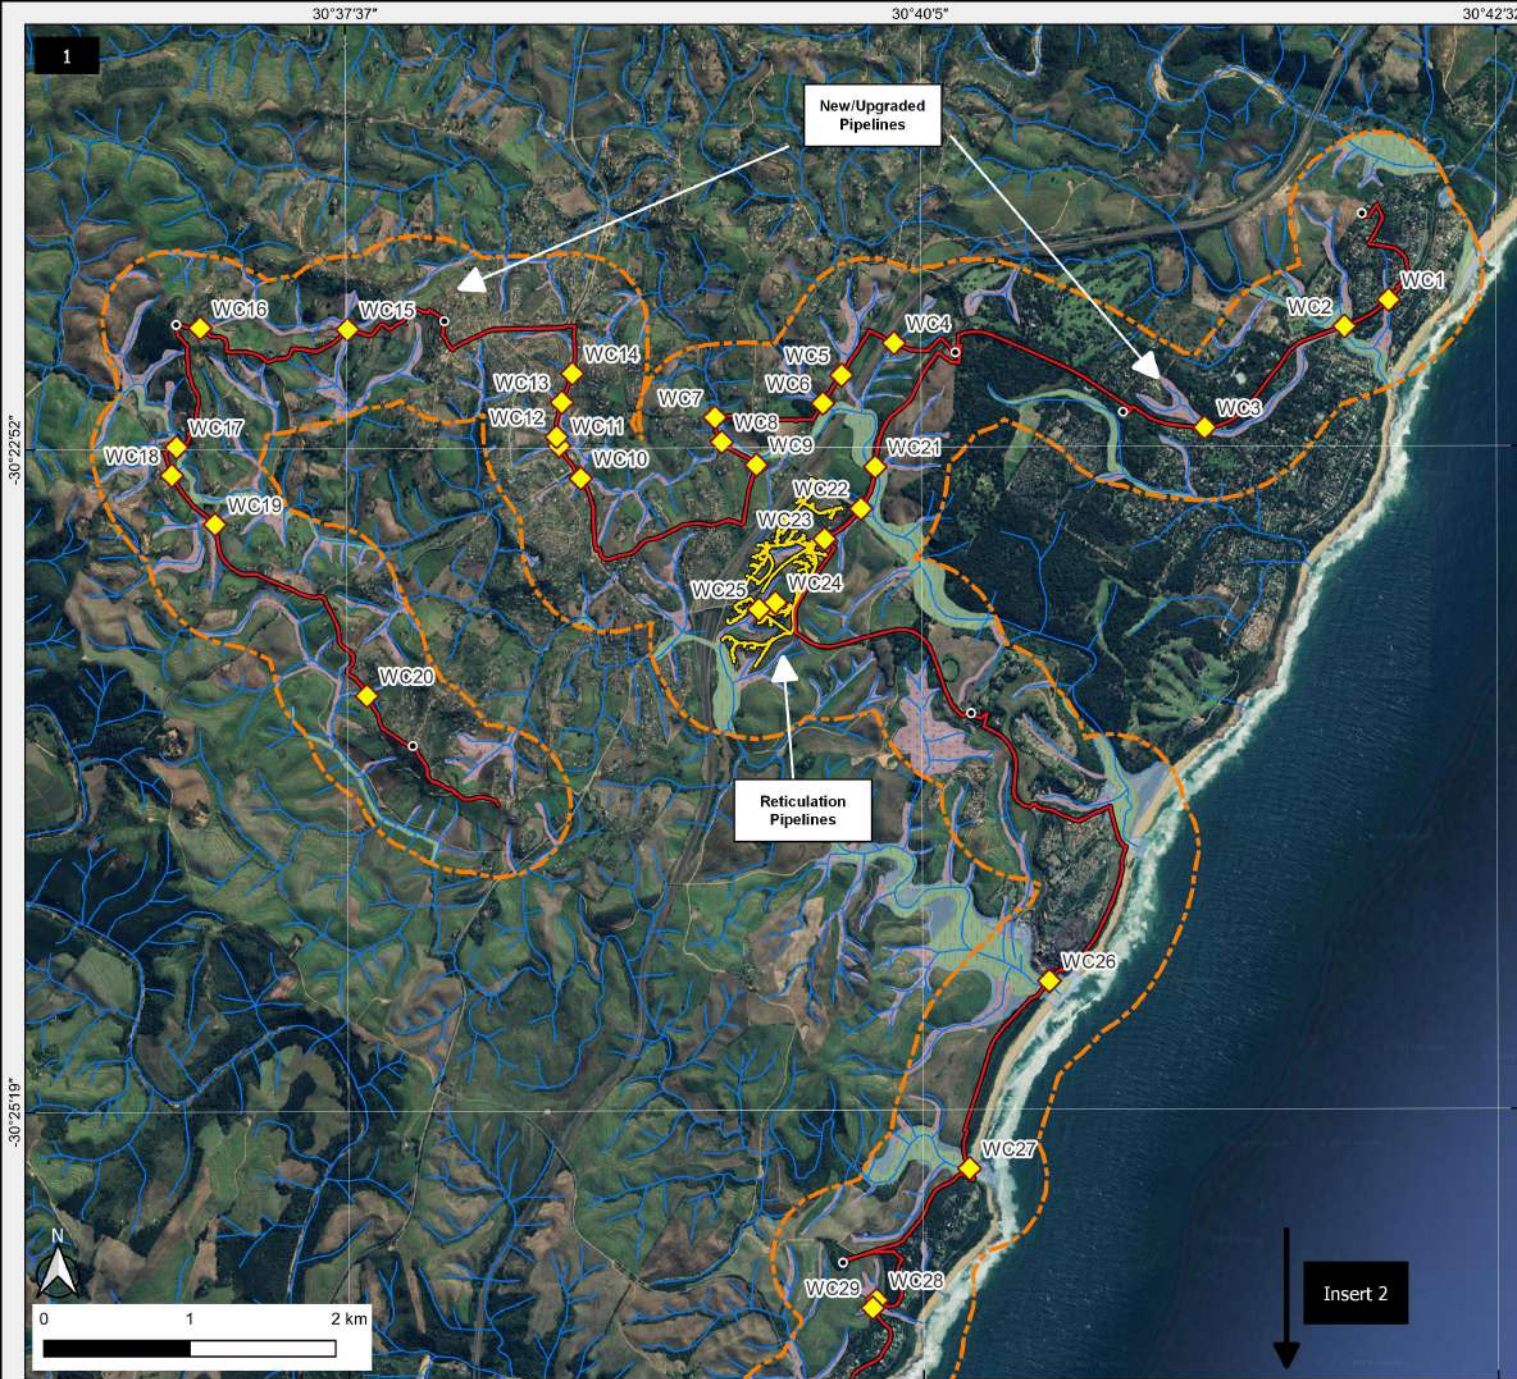

Umdoni South Water Pipeline

Aerial Overview

Projection: Hartebeesthoek94_Lo31_(E-N)

Client: Ugu District Municipality

Date: 09/04/2024 Prepared By: Kris Sexton

Project No: EVP1621 Drawing No: Umdoni/1

Legend

- Bulk Mains
- Reticulation Pipeline
- Watercourse crossings
- Reservoirs
- 500m Buffer
- Rivers
- Aquatic Resources (TBC, 2024)
- Drainage Areas & Micro-estuaries (TBC, 2024)
- Riparian (TBC, 2024)